


North Elevation

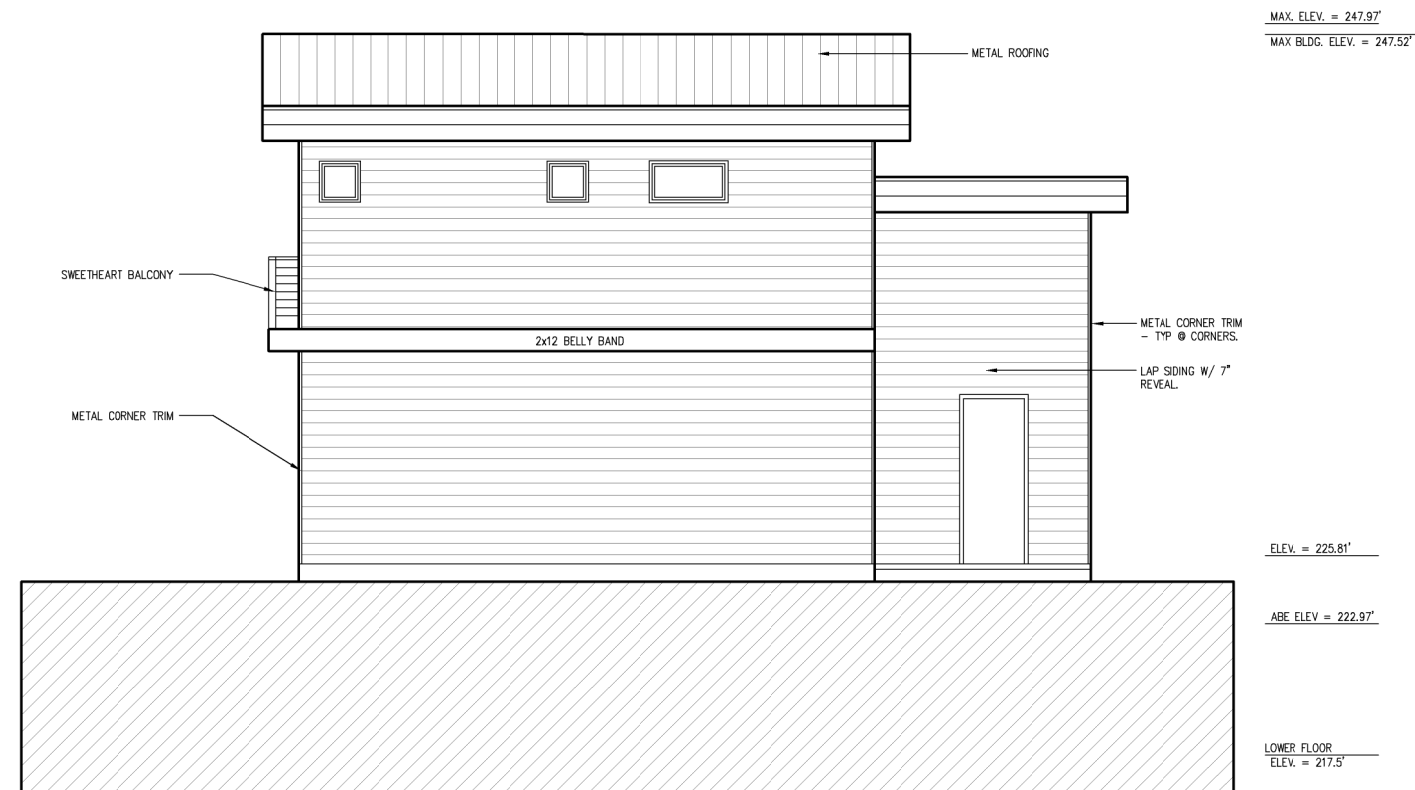

East Elevation

1	PERMIT SUBMITTAL	02.16.15
No.	Revision/Issue	Date

dp DESIGN | BUILD
 218 Main Street
 PMB# 702
 Kirkland WA 98033
 425.985.2633

Yaeger Rem./Add.
 1714 1st Street
 Kirkland, WA

Project	14-020	Sheet	A7
Scale	1/8"=1'-0"		
Name	Elevations		